

## Key



Stairs protected from fire



Escape route (internal)



Refuge



External route to assembly point




Exit (level/ramped)




Exit (stepped)


CUTTY SARK HALLS  
4TH FLOOR

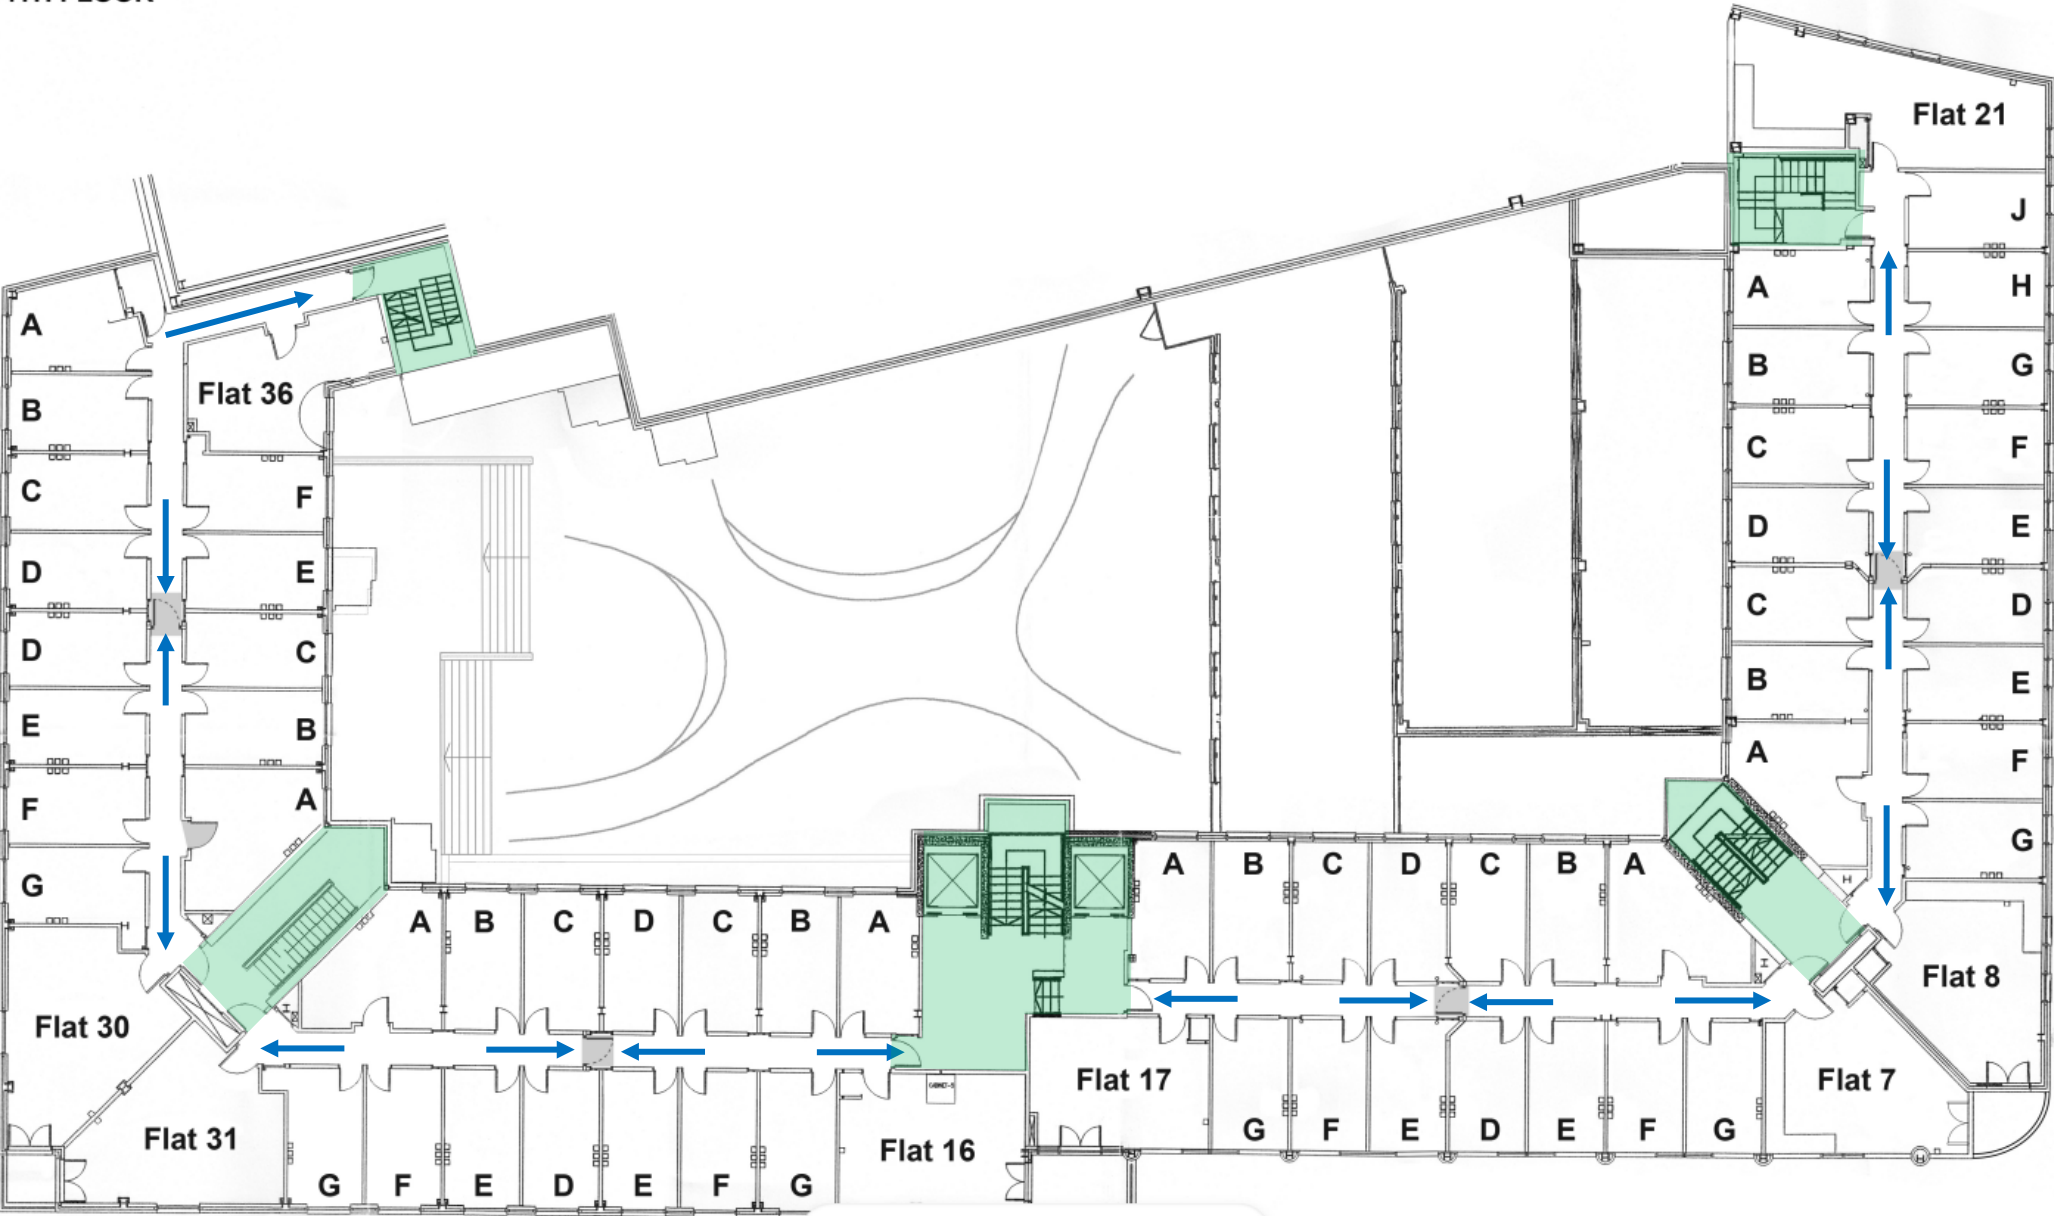


CUTTY SARK HALLS  
3RD FLOOR

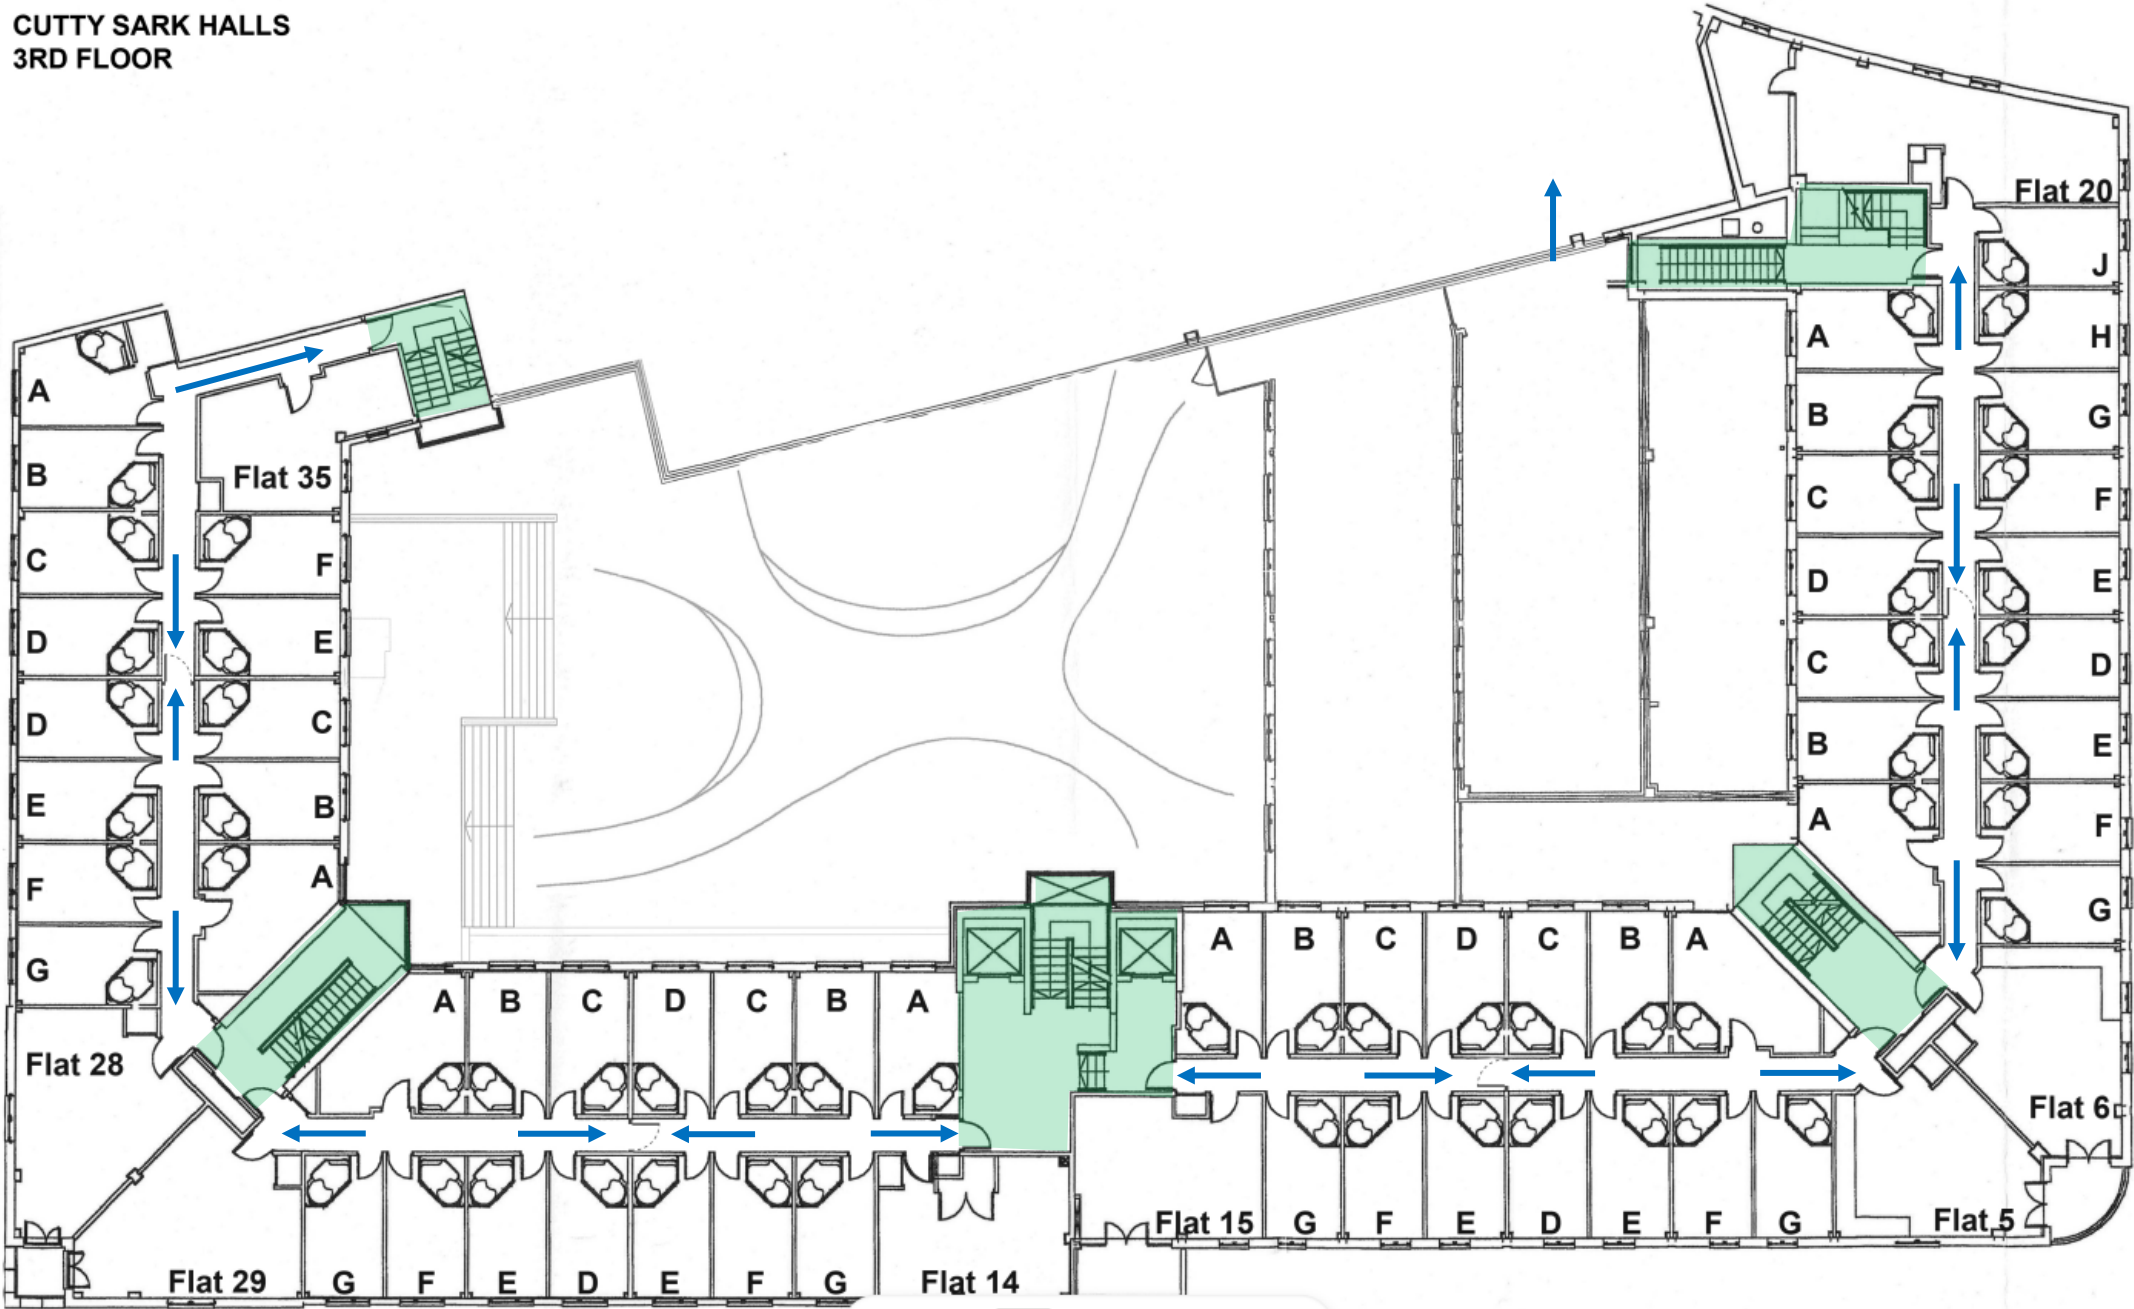


CUTTY SARK HALLS  
2ND FLOOR

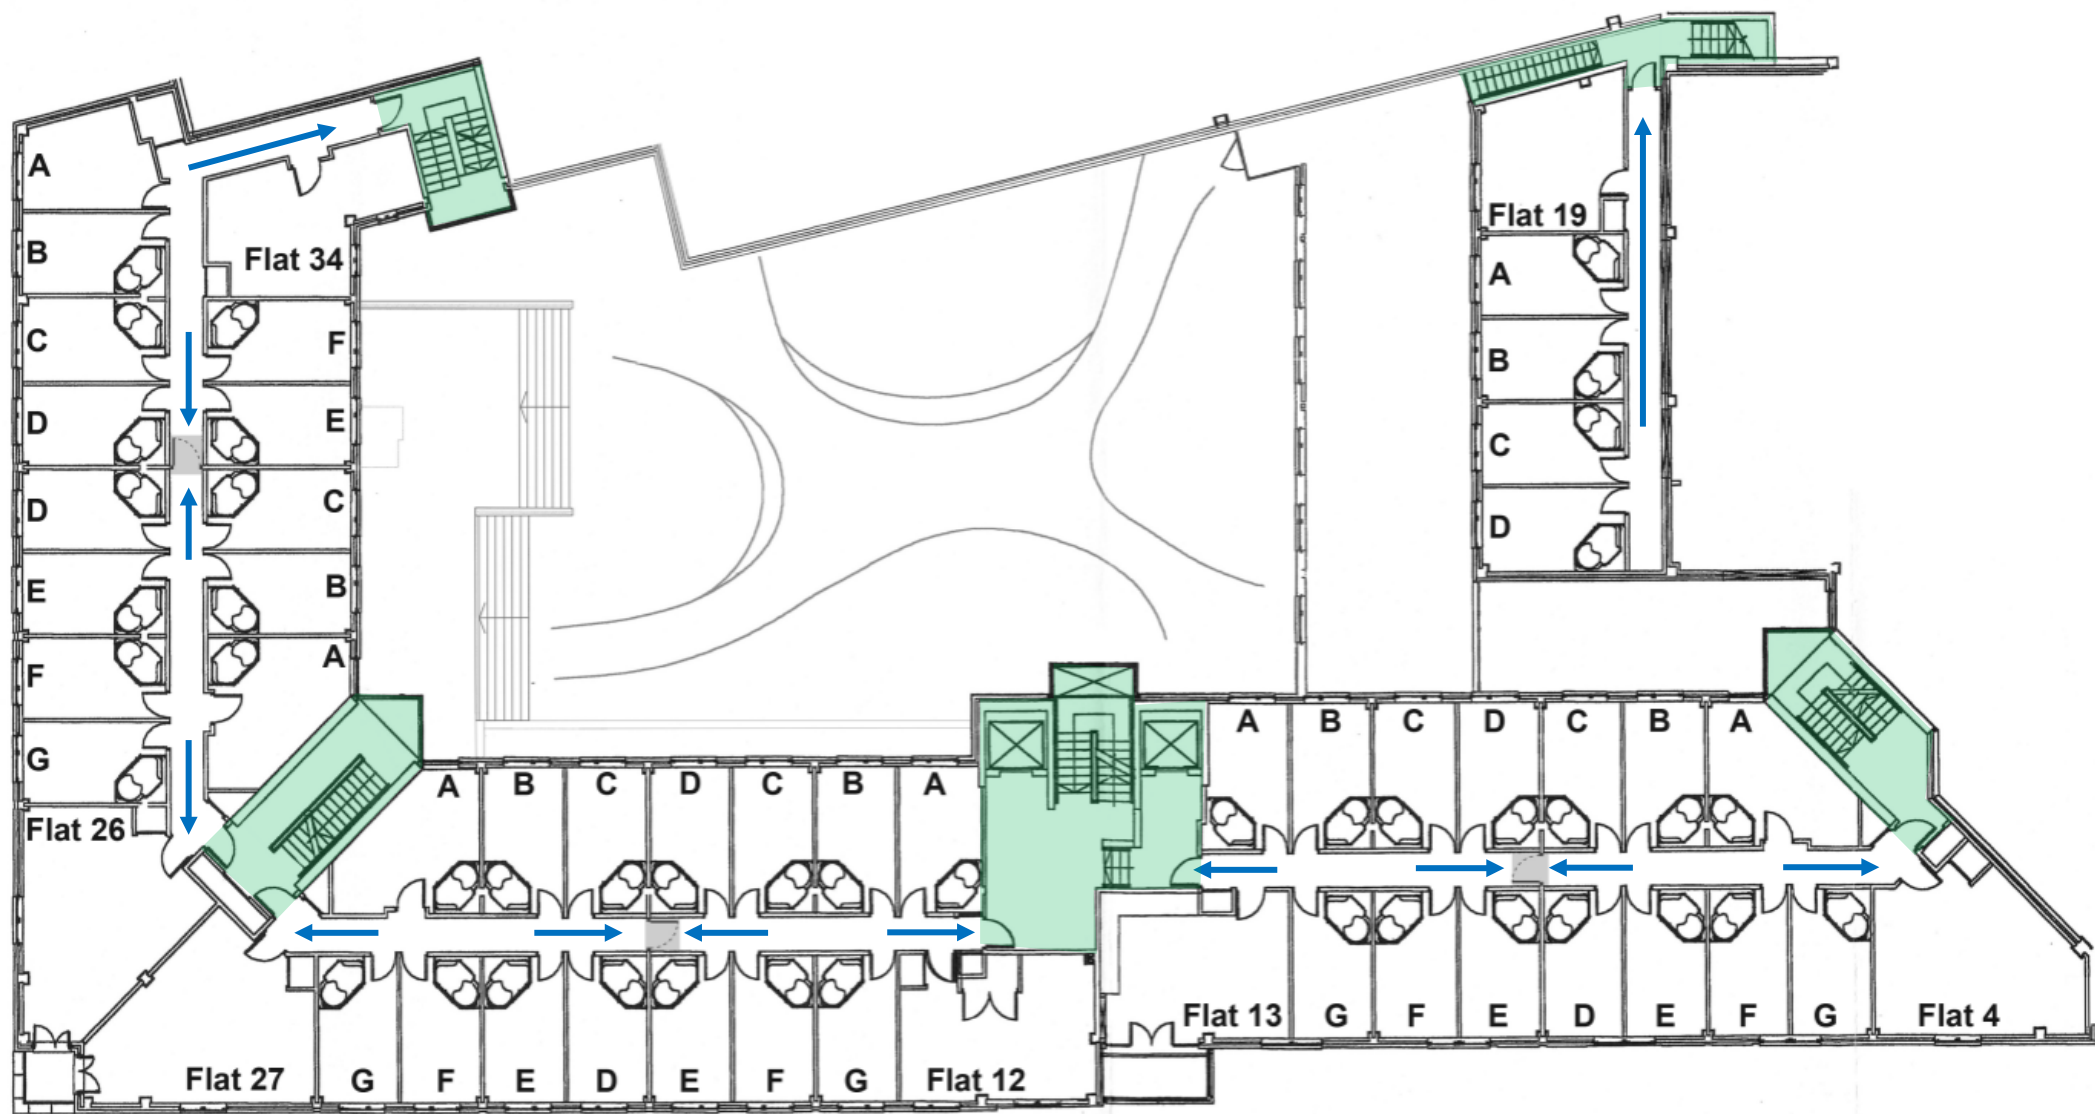

CUTTY SARK HALLS  
1ST FLOOR

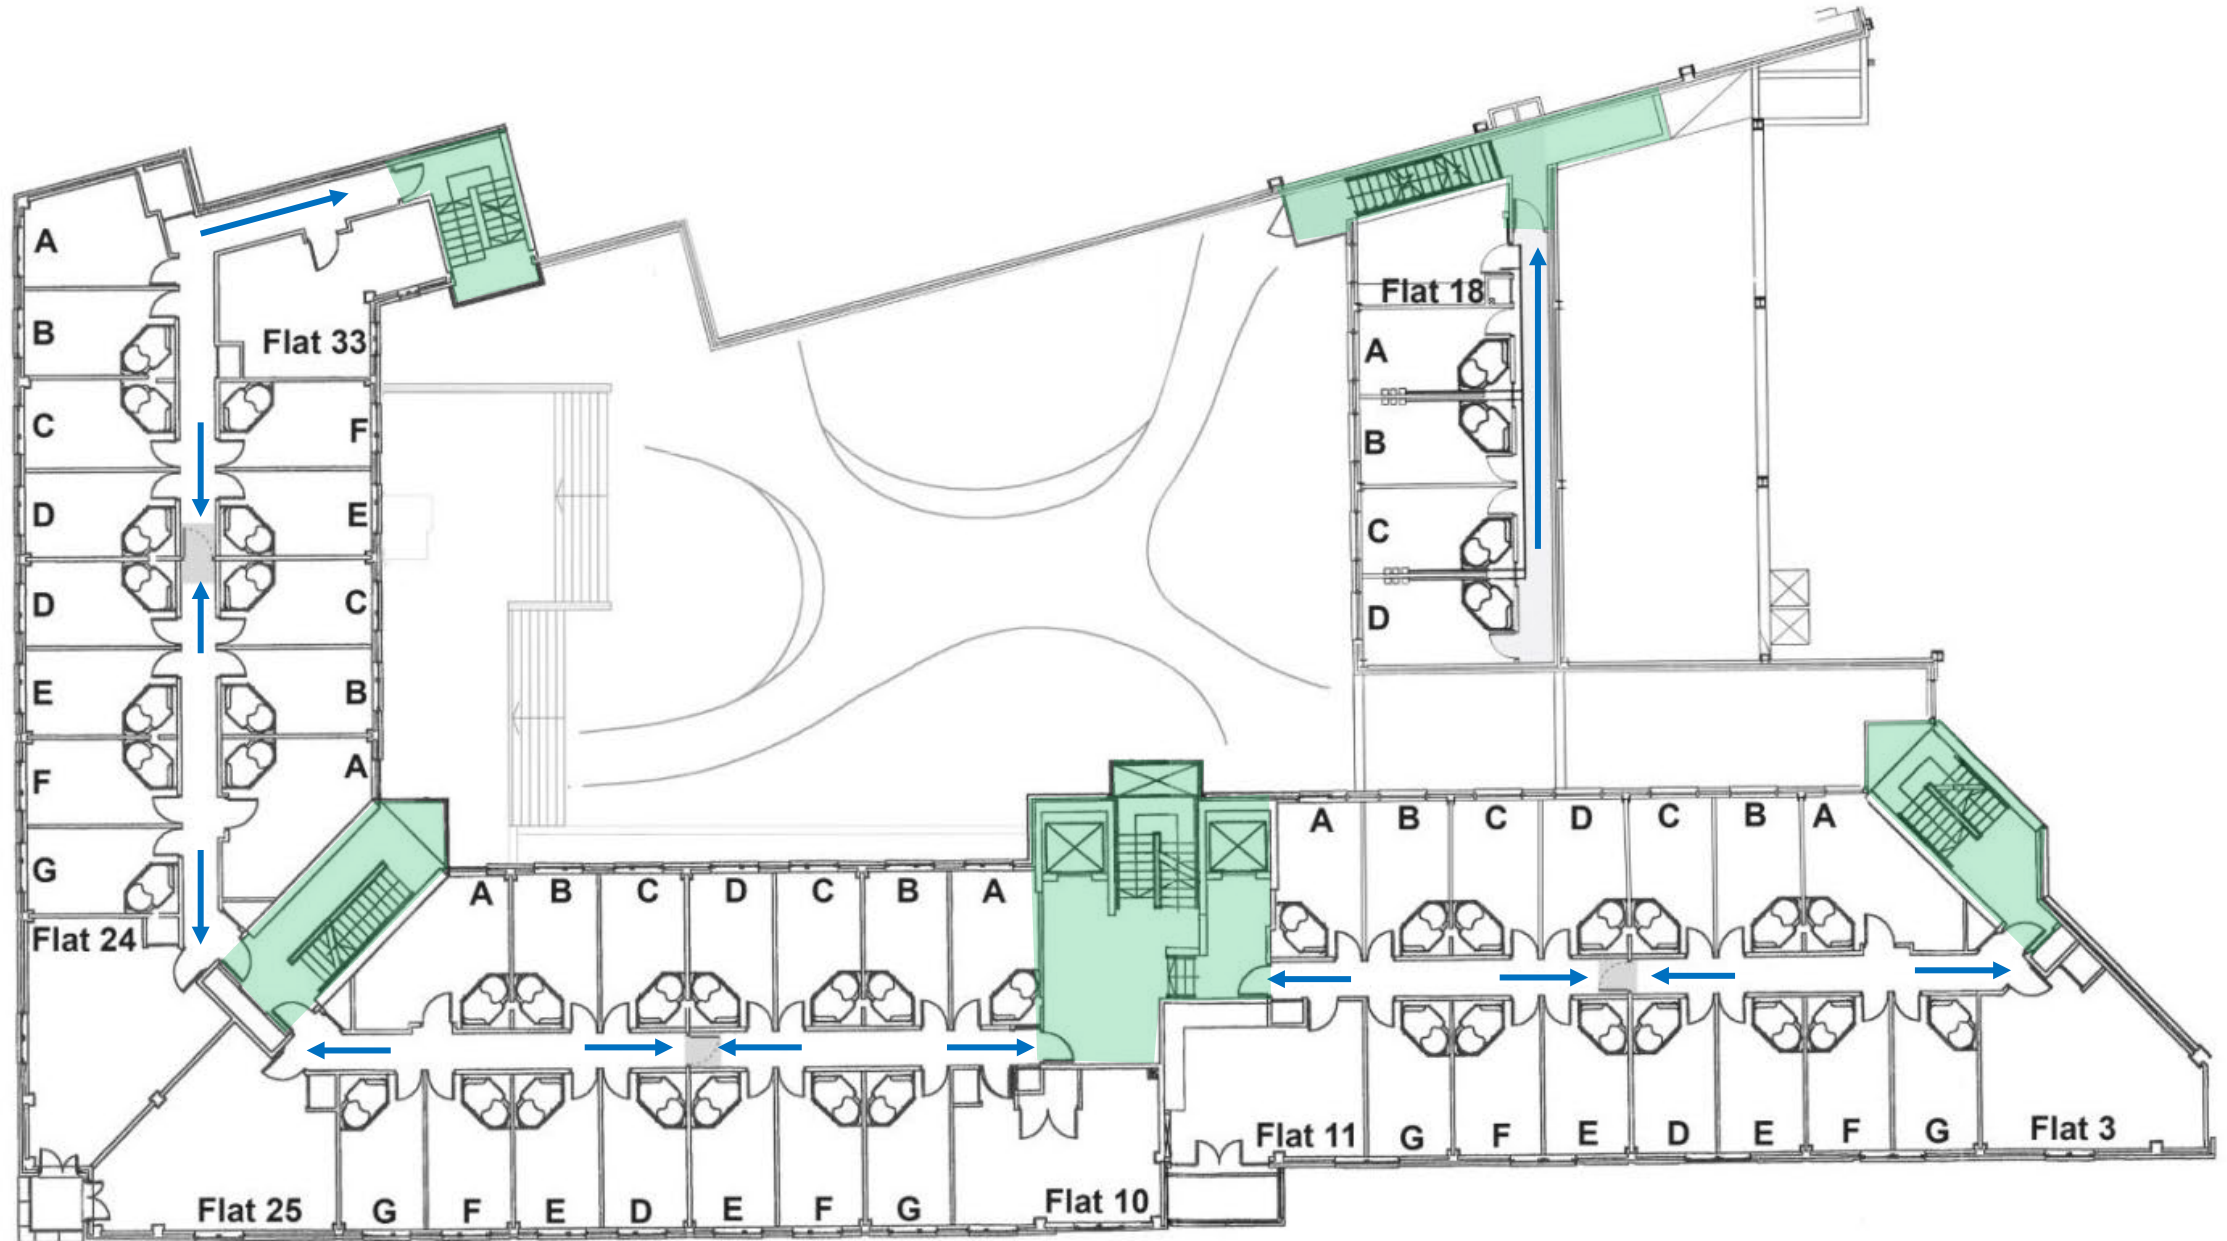


CUTTY SARK HALLS  
GROUND FLOOR

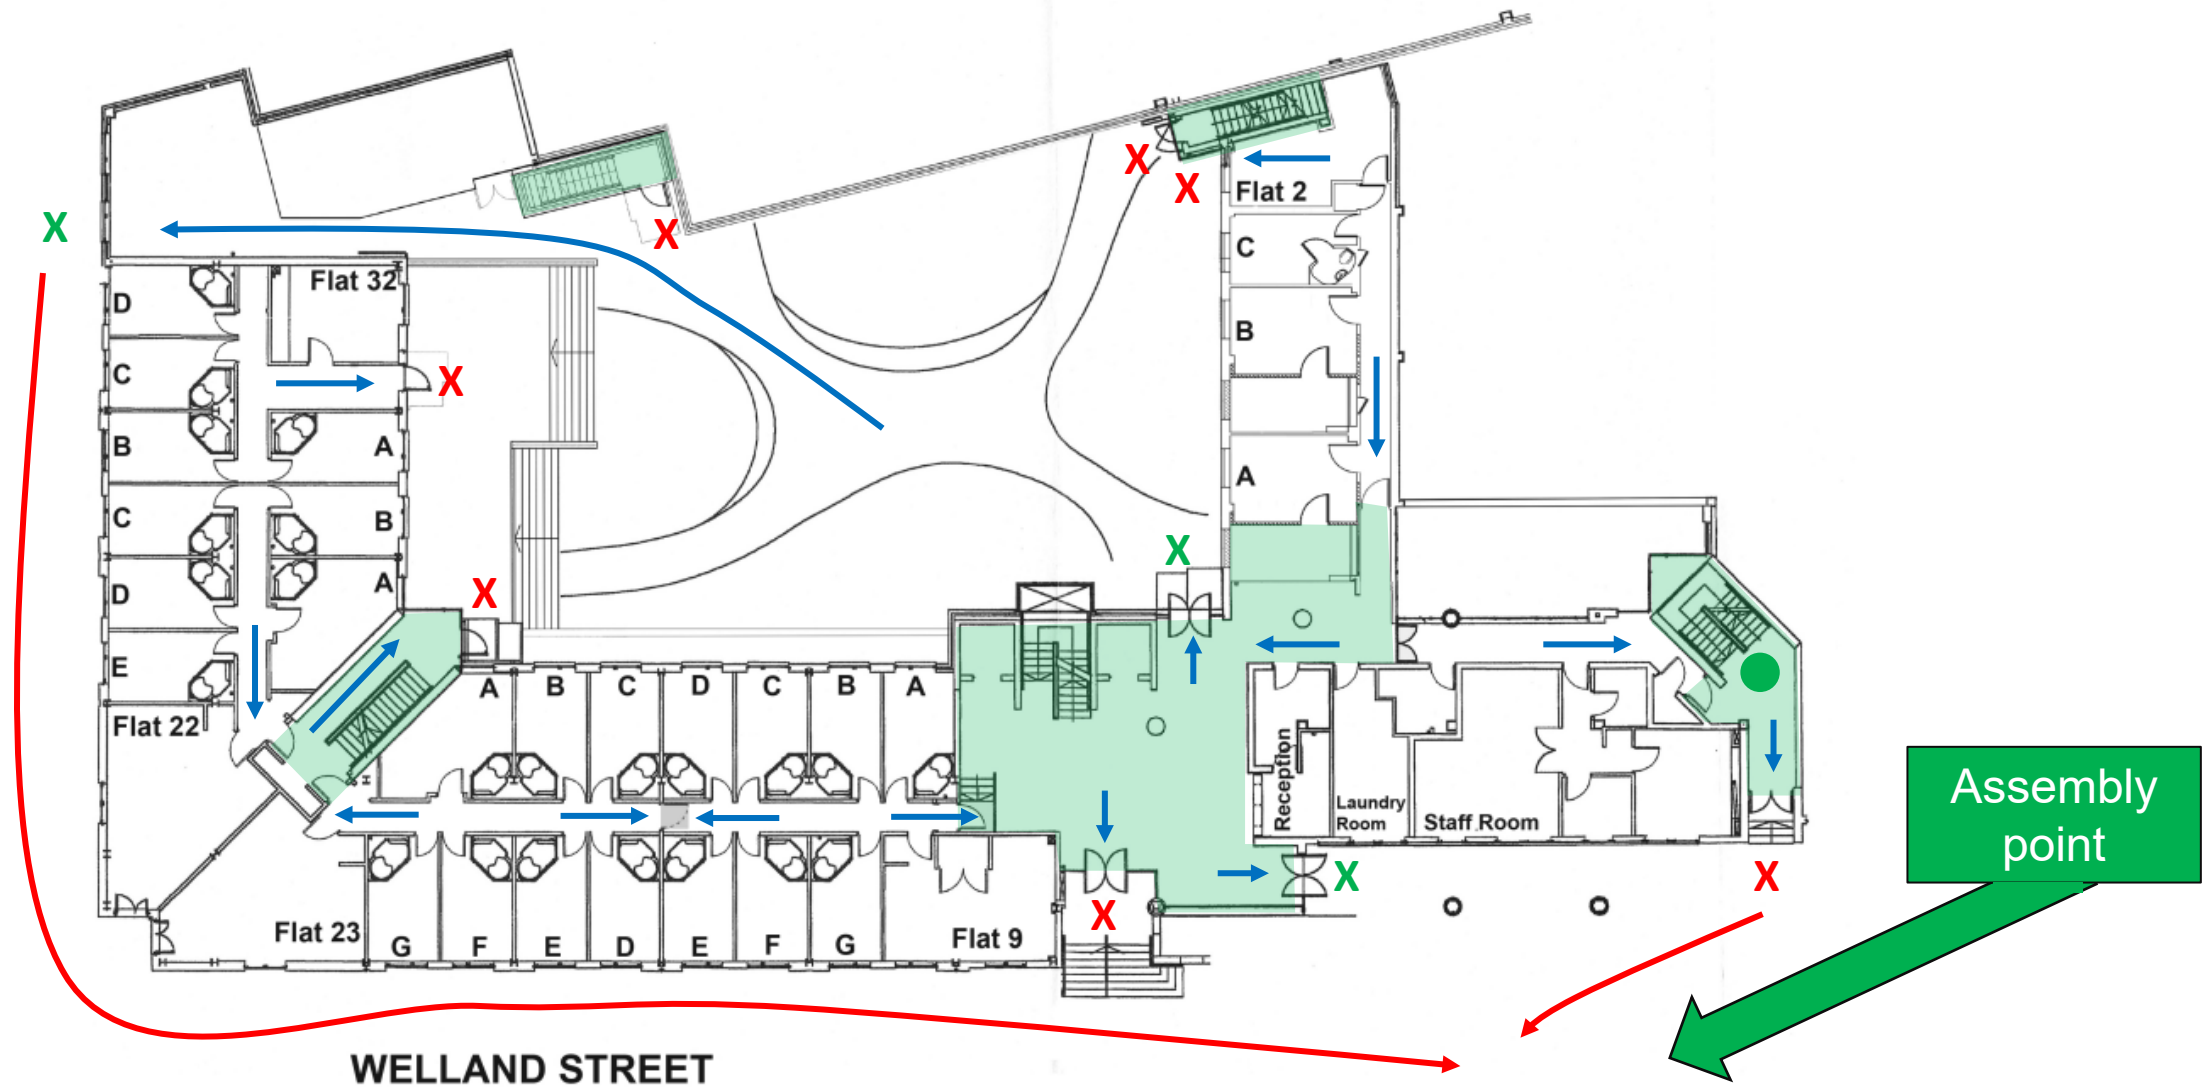

CUTTY SARK HALLS  
CAR PARK

WELLAND STREET

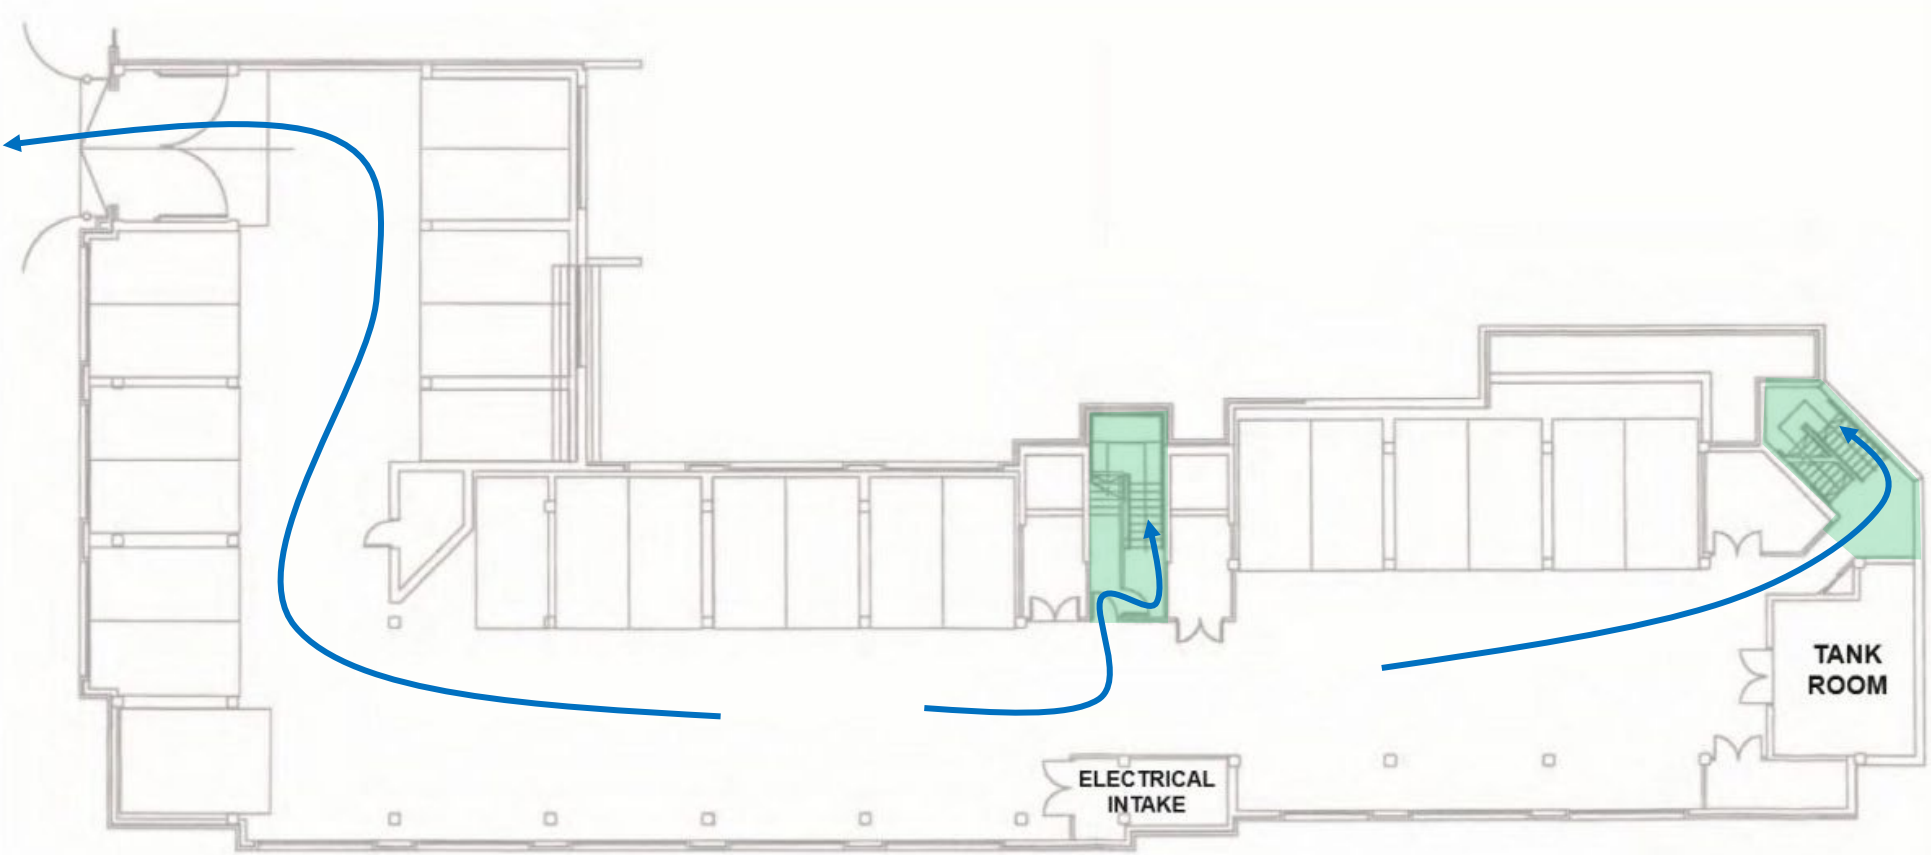

WELLAND STREET